


# 2-1/4X4X8 Nominal Handicap Detectable Warning Paver

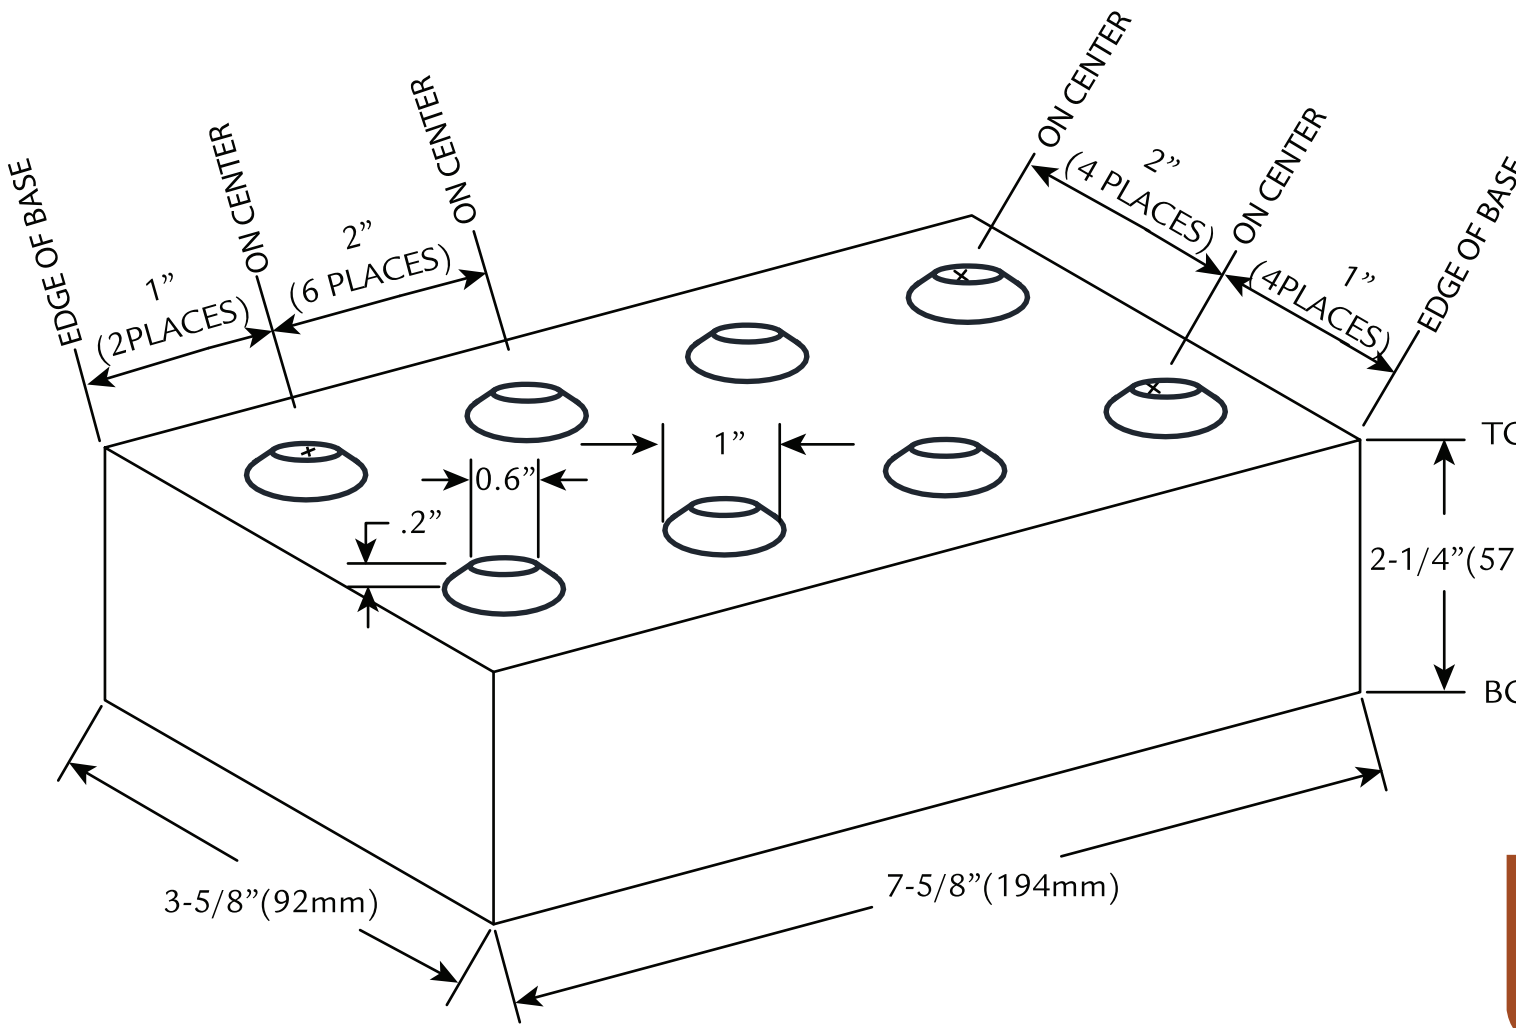

NOT ALL PRODUCTS ARE AVAILABLE IN ALL COLORS AND/OR SIZE. PLEASE CONTACT ENDICOTT FOR AVAILABILITY.

ENDICOTT HANDICAP DETECTABLE PAVERS CONFORM TO ASTM C902 SPECIFICATIONS.

